

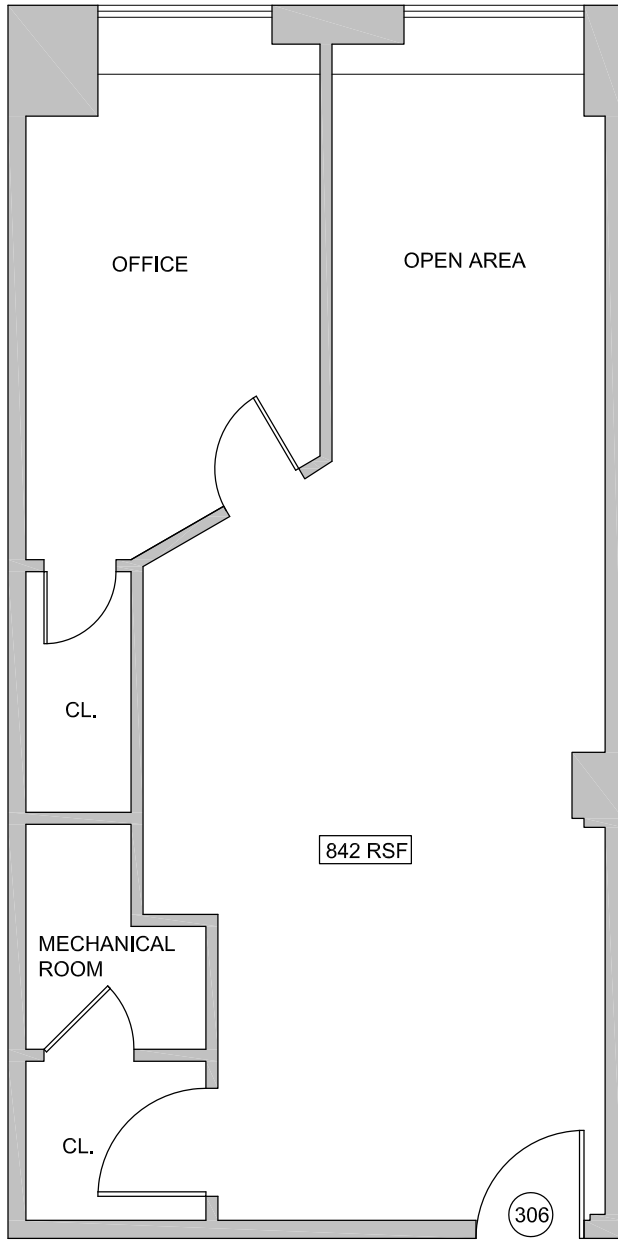


z:\info\p\m\w\w\101\358-02-01\FIFTH AVENUE COMMERCIAL\FLOOR PLAN\306\FLOOR PLAN\306.FLT

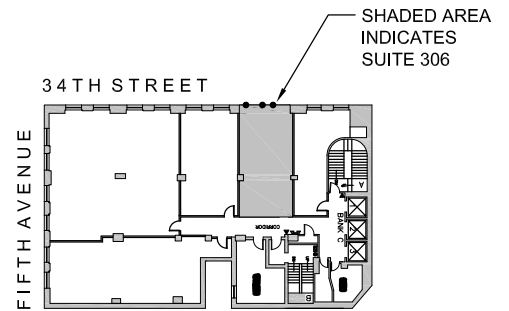


### FLOOR PLAN (FLOOR:3)

SCALE: 3/16" = 1'-0"

 

### KEY PLAN

SCALE: NTS

 

**BLDG Management Co., Inc.**  
 417 FIFTH AVENUE  
 4TH FLOOR  
 NEW YORK, NY  
 10016 USA  
 TEL: 212.624.4300 FAX: 212.624.7259

BUILDING  
**358 FIFTH AVENUE**  
 NEW YORK, NY

SCALE	AS NOTED
DRAWN BY	MR
REVIEWED BY	DD
DATE	11.16.16

SUITE  
**306**